


U 5

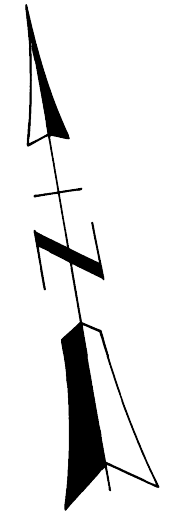

THREE MILE POND


R 10

11
32 AC
ALLEN

PROKOP
10
GUNNING
8
MURPHY
7

MOSHER
5
BAUGHMAN
4
CUNNINGHAM

MARTZ,
KROMME
3
SCHULTZ
2
6.4 AC
SOUTER
1
145'

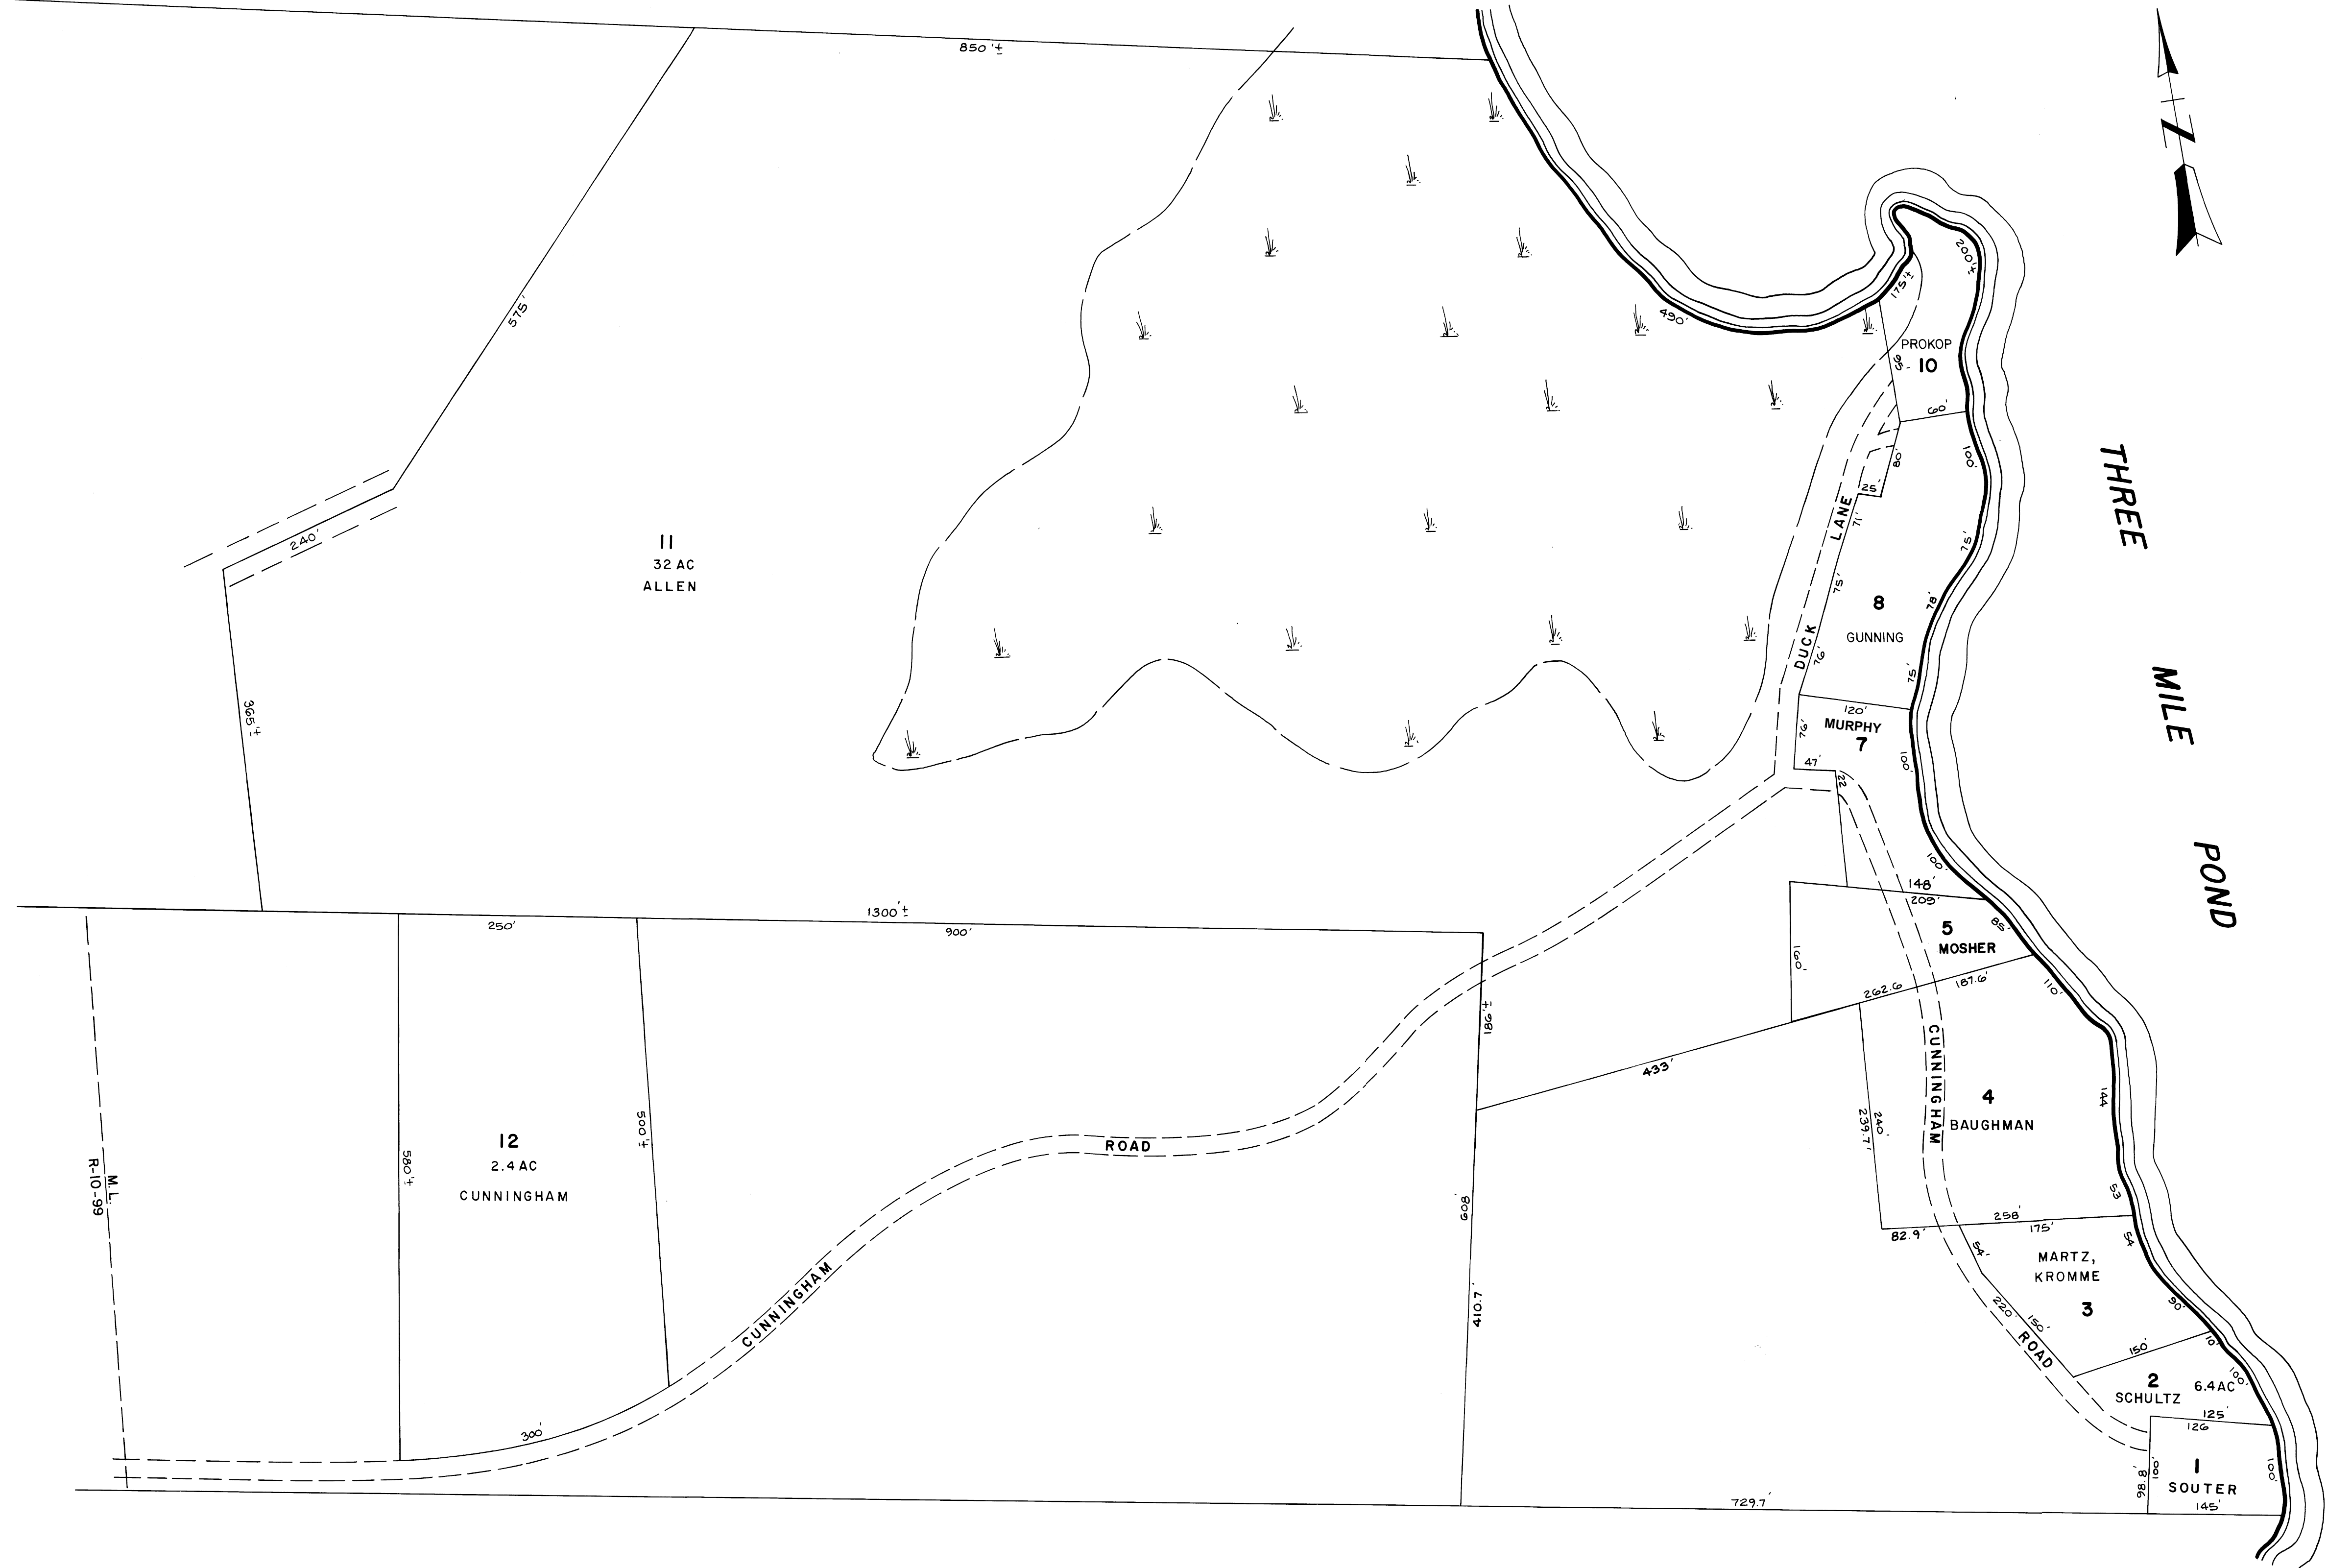

1300'

900'

250'

500'

596'

12
2.4 AC
CUNNINGHAM

ROAD

CUNNINGHAM

433'

606'

410.7'

729.7'

R 10


U 3

FOR ASSESSMENT PURPOSES ONLY
NOT FOR PROPERTY CONVEYANCES


NO PARCEL 6,9

PREPARED BY PHOTOGRAMMETRIC METHODS BY
JOHN E. O'DONNELL & ASSOCIATES
AUBURN, MAINE
1976

LEGEND
ADJACENT SHEET NO.
COMMON OWNERSHIP
DEVELOPMENT LOT NO.
SCALED DIMENSION

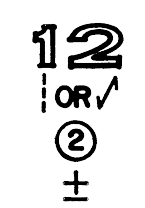

PROPERTY MAP
WINDSOR
MAINE

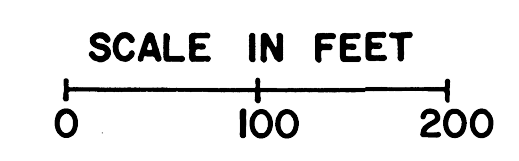

U-4